


# THE COURTLAND (Plan 43) Modified for Lot 8 Clover Hill

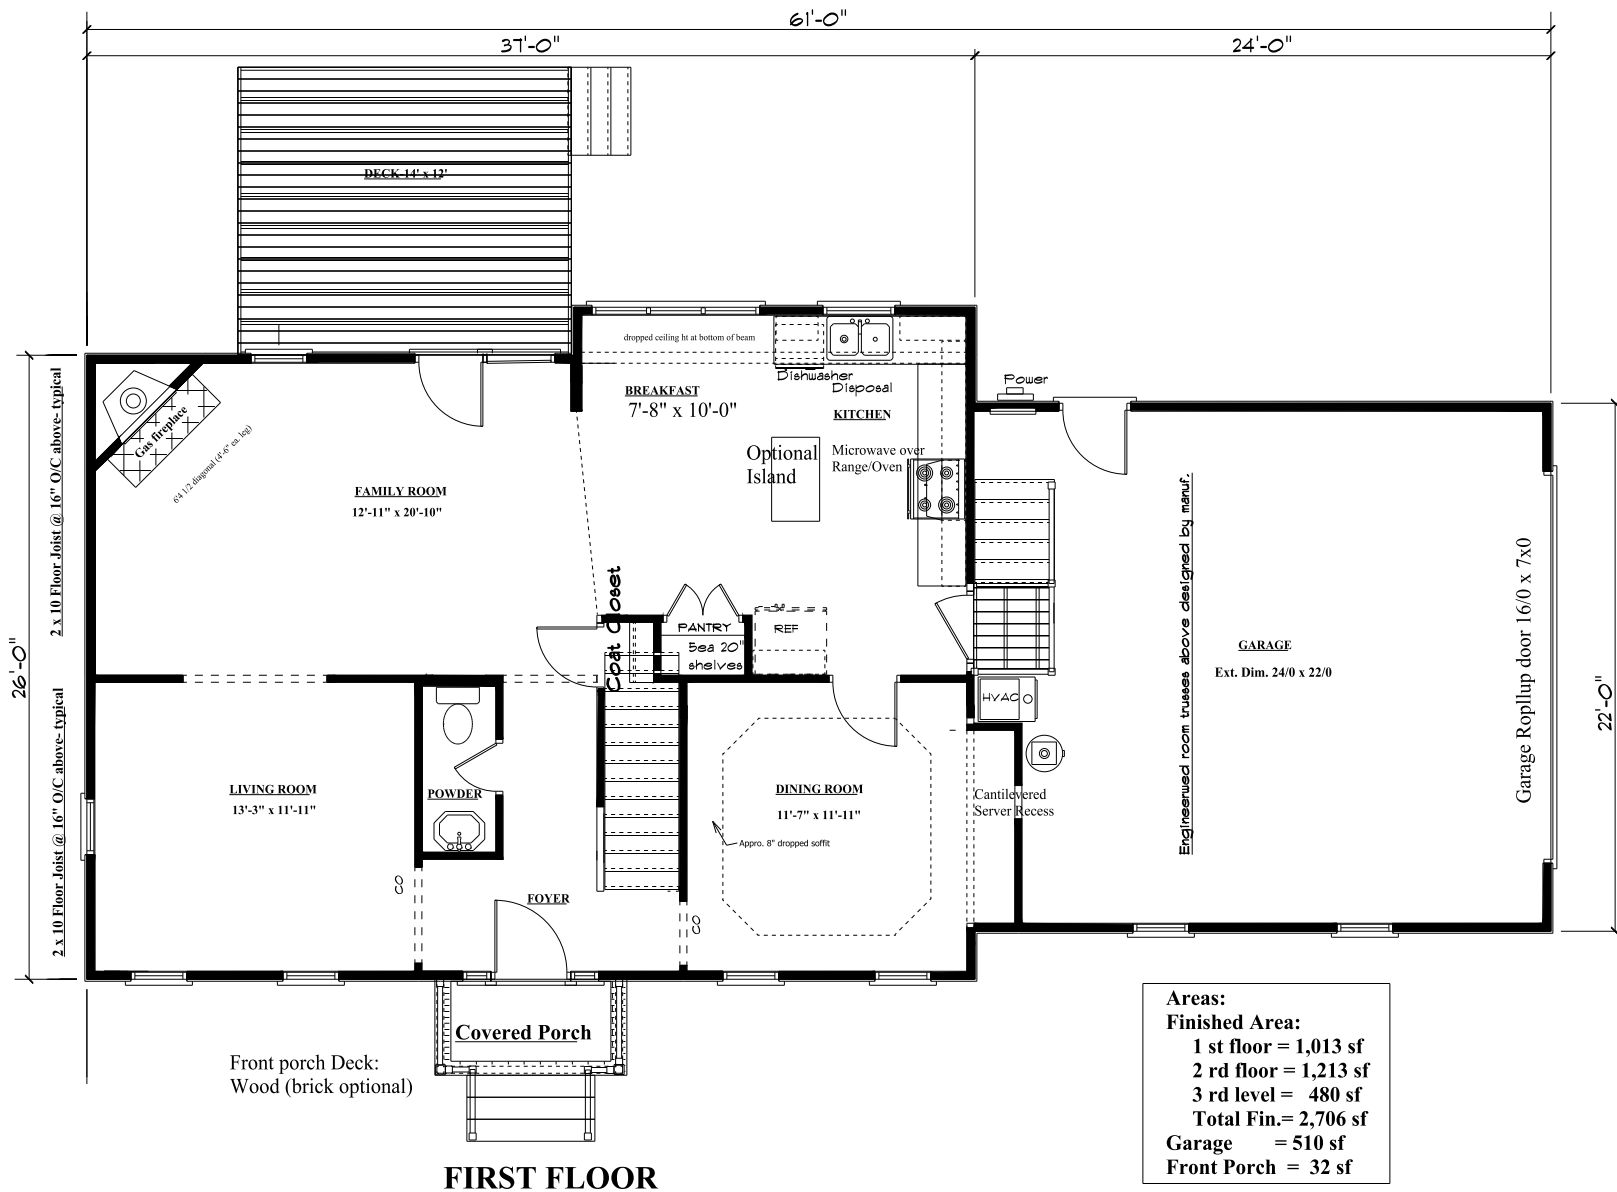

FIRST FLOOR

Date Original Drawn: Nov. 1993  
 Revised plan by AHI:12/9/03 (Oct.14, 2003)

Floor Plans may vary from artist's representation. See plans and specifications for details.

**AVENT HOMES, INC.**