


THE COURTLAND (Plan 43) Base Plan

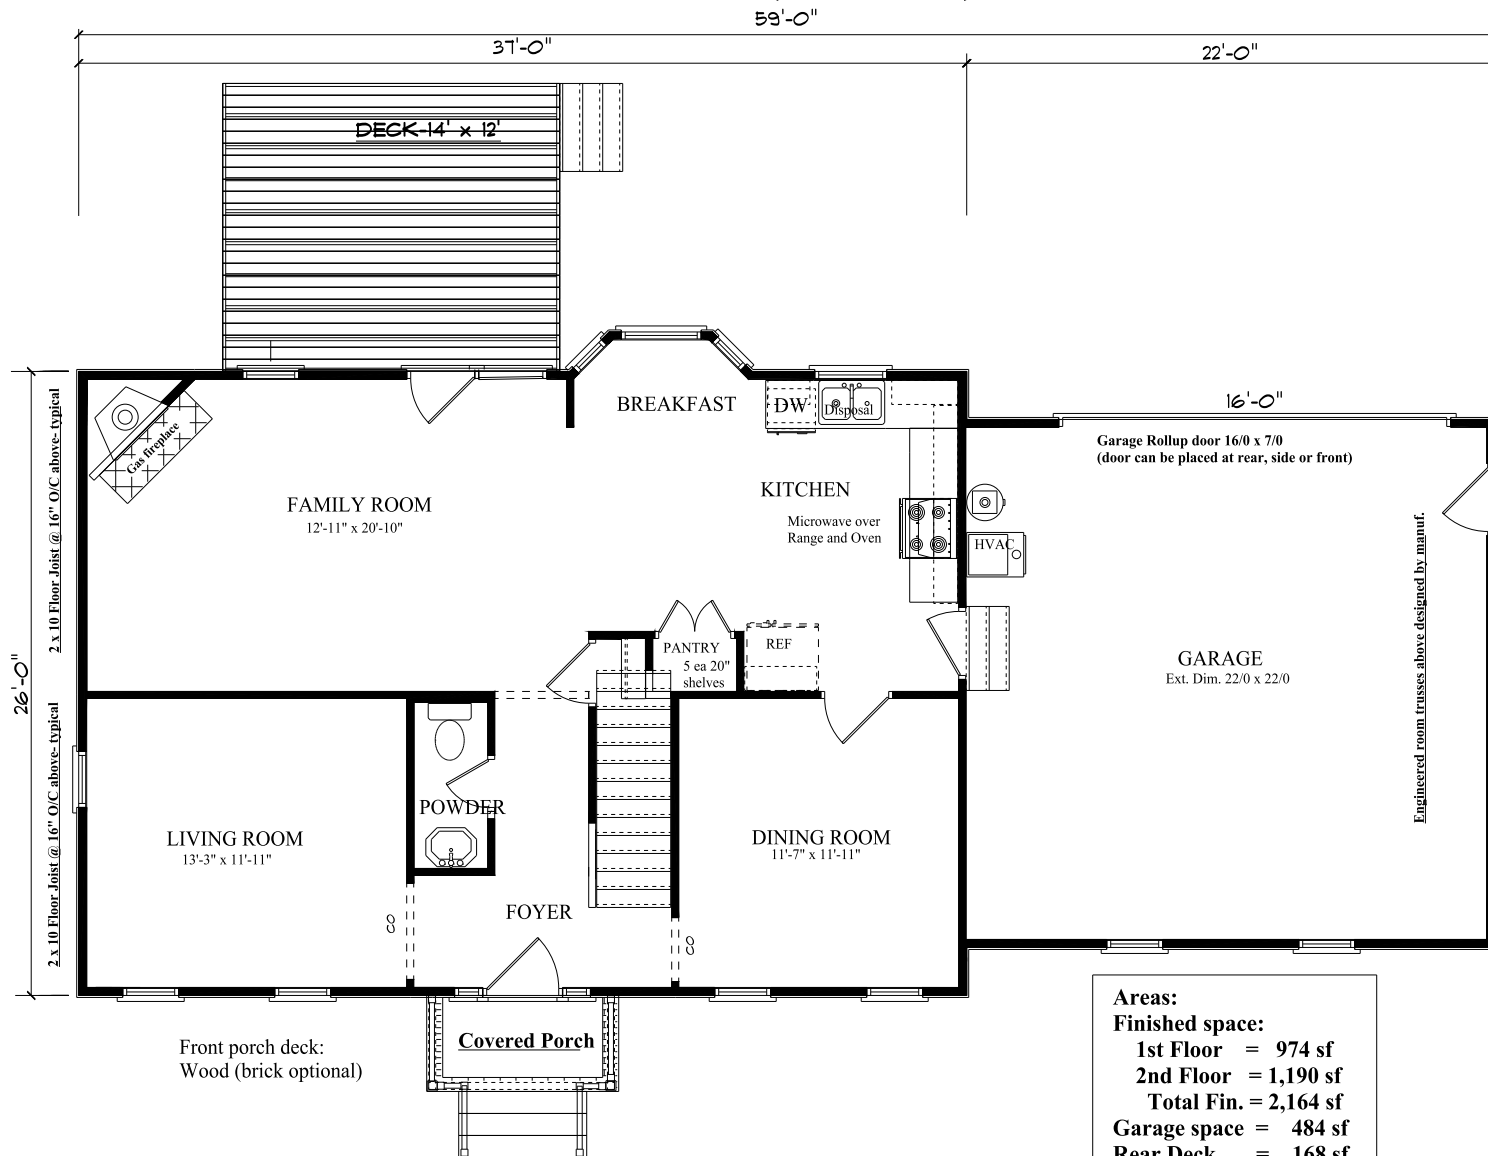

Areas:

Finished space:

| | |
|-------------------|-------------------|
| 1st Floor | = 974 sf |
| 2nd Floor | = 1,190 sf |
| Total Fin. | = 2,164 sf |
| Garage space | = 484 sf |
| Rear Deck | = 168 sf |
| Front porch | = 32 sf |
| Walk up attic | = 436 sf |

Date drawn: Nov. 1993
Redrawn same plan by AHI: April 18, 2003

First Floor Base Plan #43 "Courtland"

Floor Plans may vary from artist's representation. See plans and specifications for details.

AVENT HOMES, INC.