


# THE COURTLAND (Plan 43) Base Plan

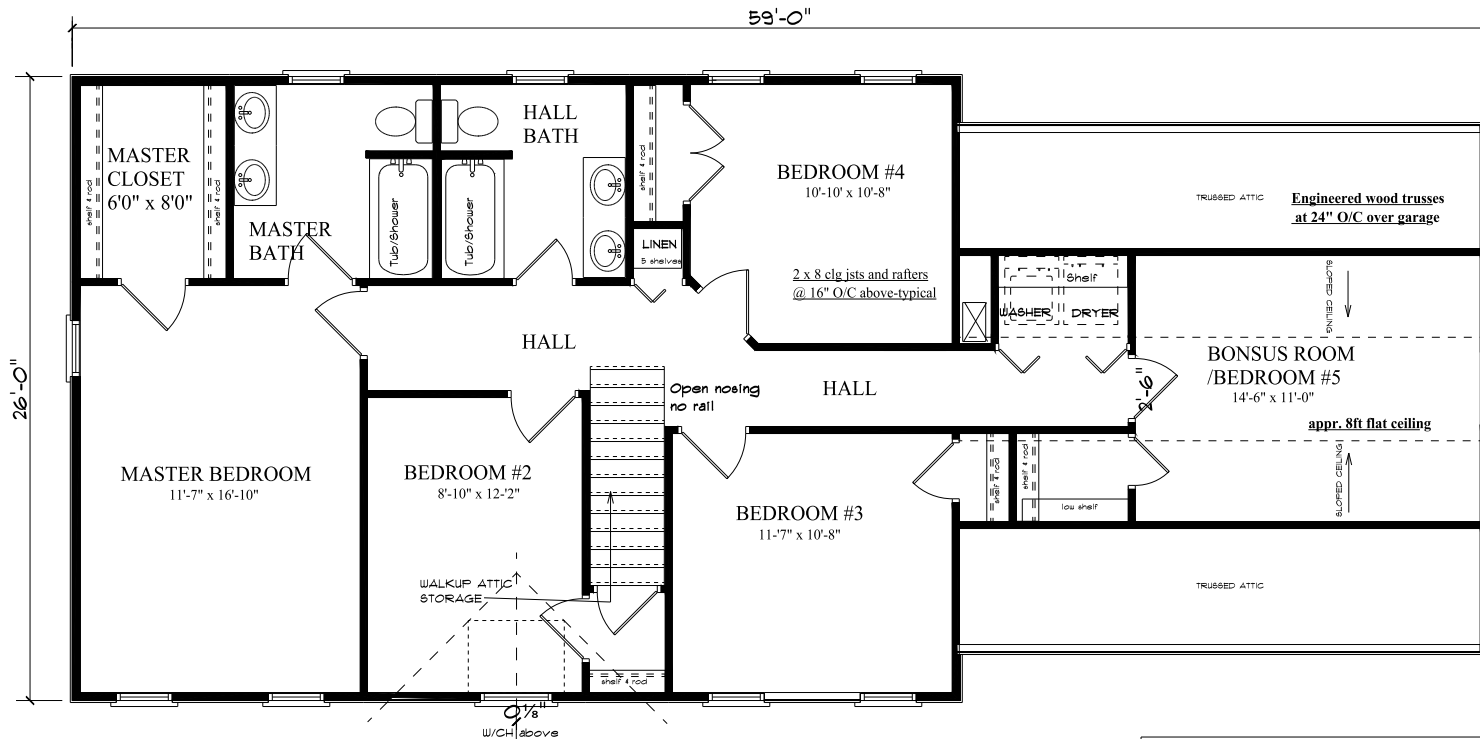

**Second Floor  
Base Plan #43 "Courtland"**

**Area:  
2nd Floor = 1,190 sf (Base Plan)**

Date Drawn: Nov. 1993  
Redrawn same plan by AHI: April 19, 2003

Floor Plans may vary from artist's representation. See plans and specifications for details.

**AVENT HOMES, INC.**